

LEGEND

- Proposed road closure
- Proposed signs
- Proposed concrete barrier
- Proposed bus gate
- Proposed seating area with planting
- Proposed planter
- Suggested cycle movement
- Proposed bicycle rack

Rev	Date	Description	Drm	Chk	App
-	-	ORIGINAL ISSUE	-	-	-

This drawing has been specifically prepared to meet the requirements of the named client and may contain design and innovative features which differ from conventional design standards.



Unit 2 Holford Yard
London
WC1X 9HD
Tel. 0330 0080 855
Mail. info@projectcentre.co.uk
Web. www.projectcentre.co.uk
FS 77166

Client
Haringey
LONDON


Project
CROUCH END
LIVEABLE
NEIGHBOURHOOD

Drawing Title
WESTON PARK
PROPOSED TRIAL
TMO PLAN

Drawing Status
FOR INFORMATION

Drawn	Designed	Date	Scale	Size
AS	LP	AUG 19	NTS	A1

Drawing No.	Rev
1000005536-2-SK19-01	-

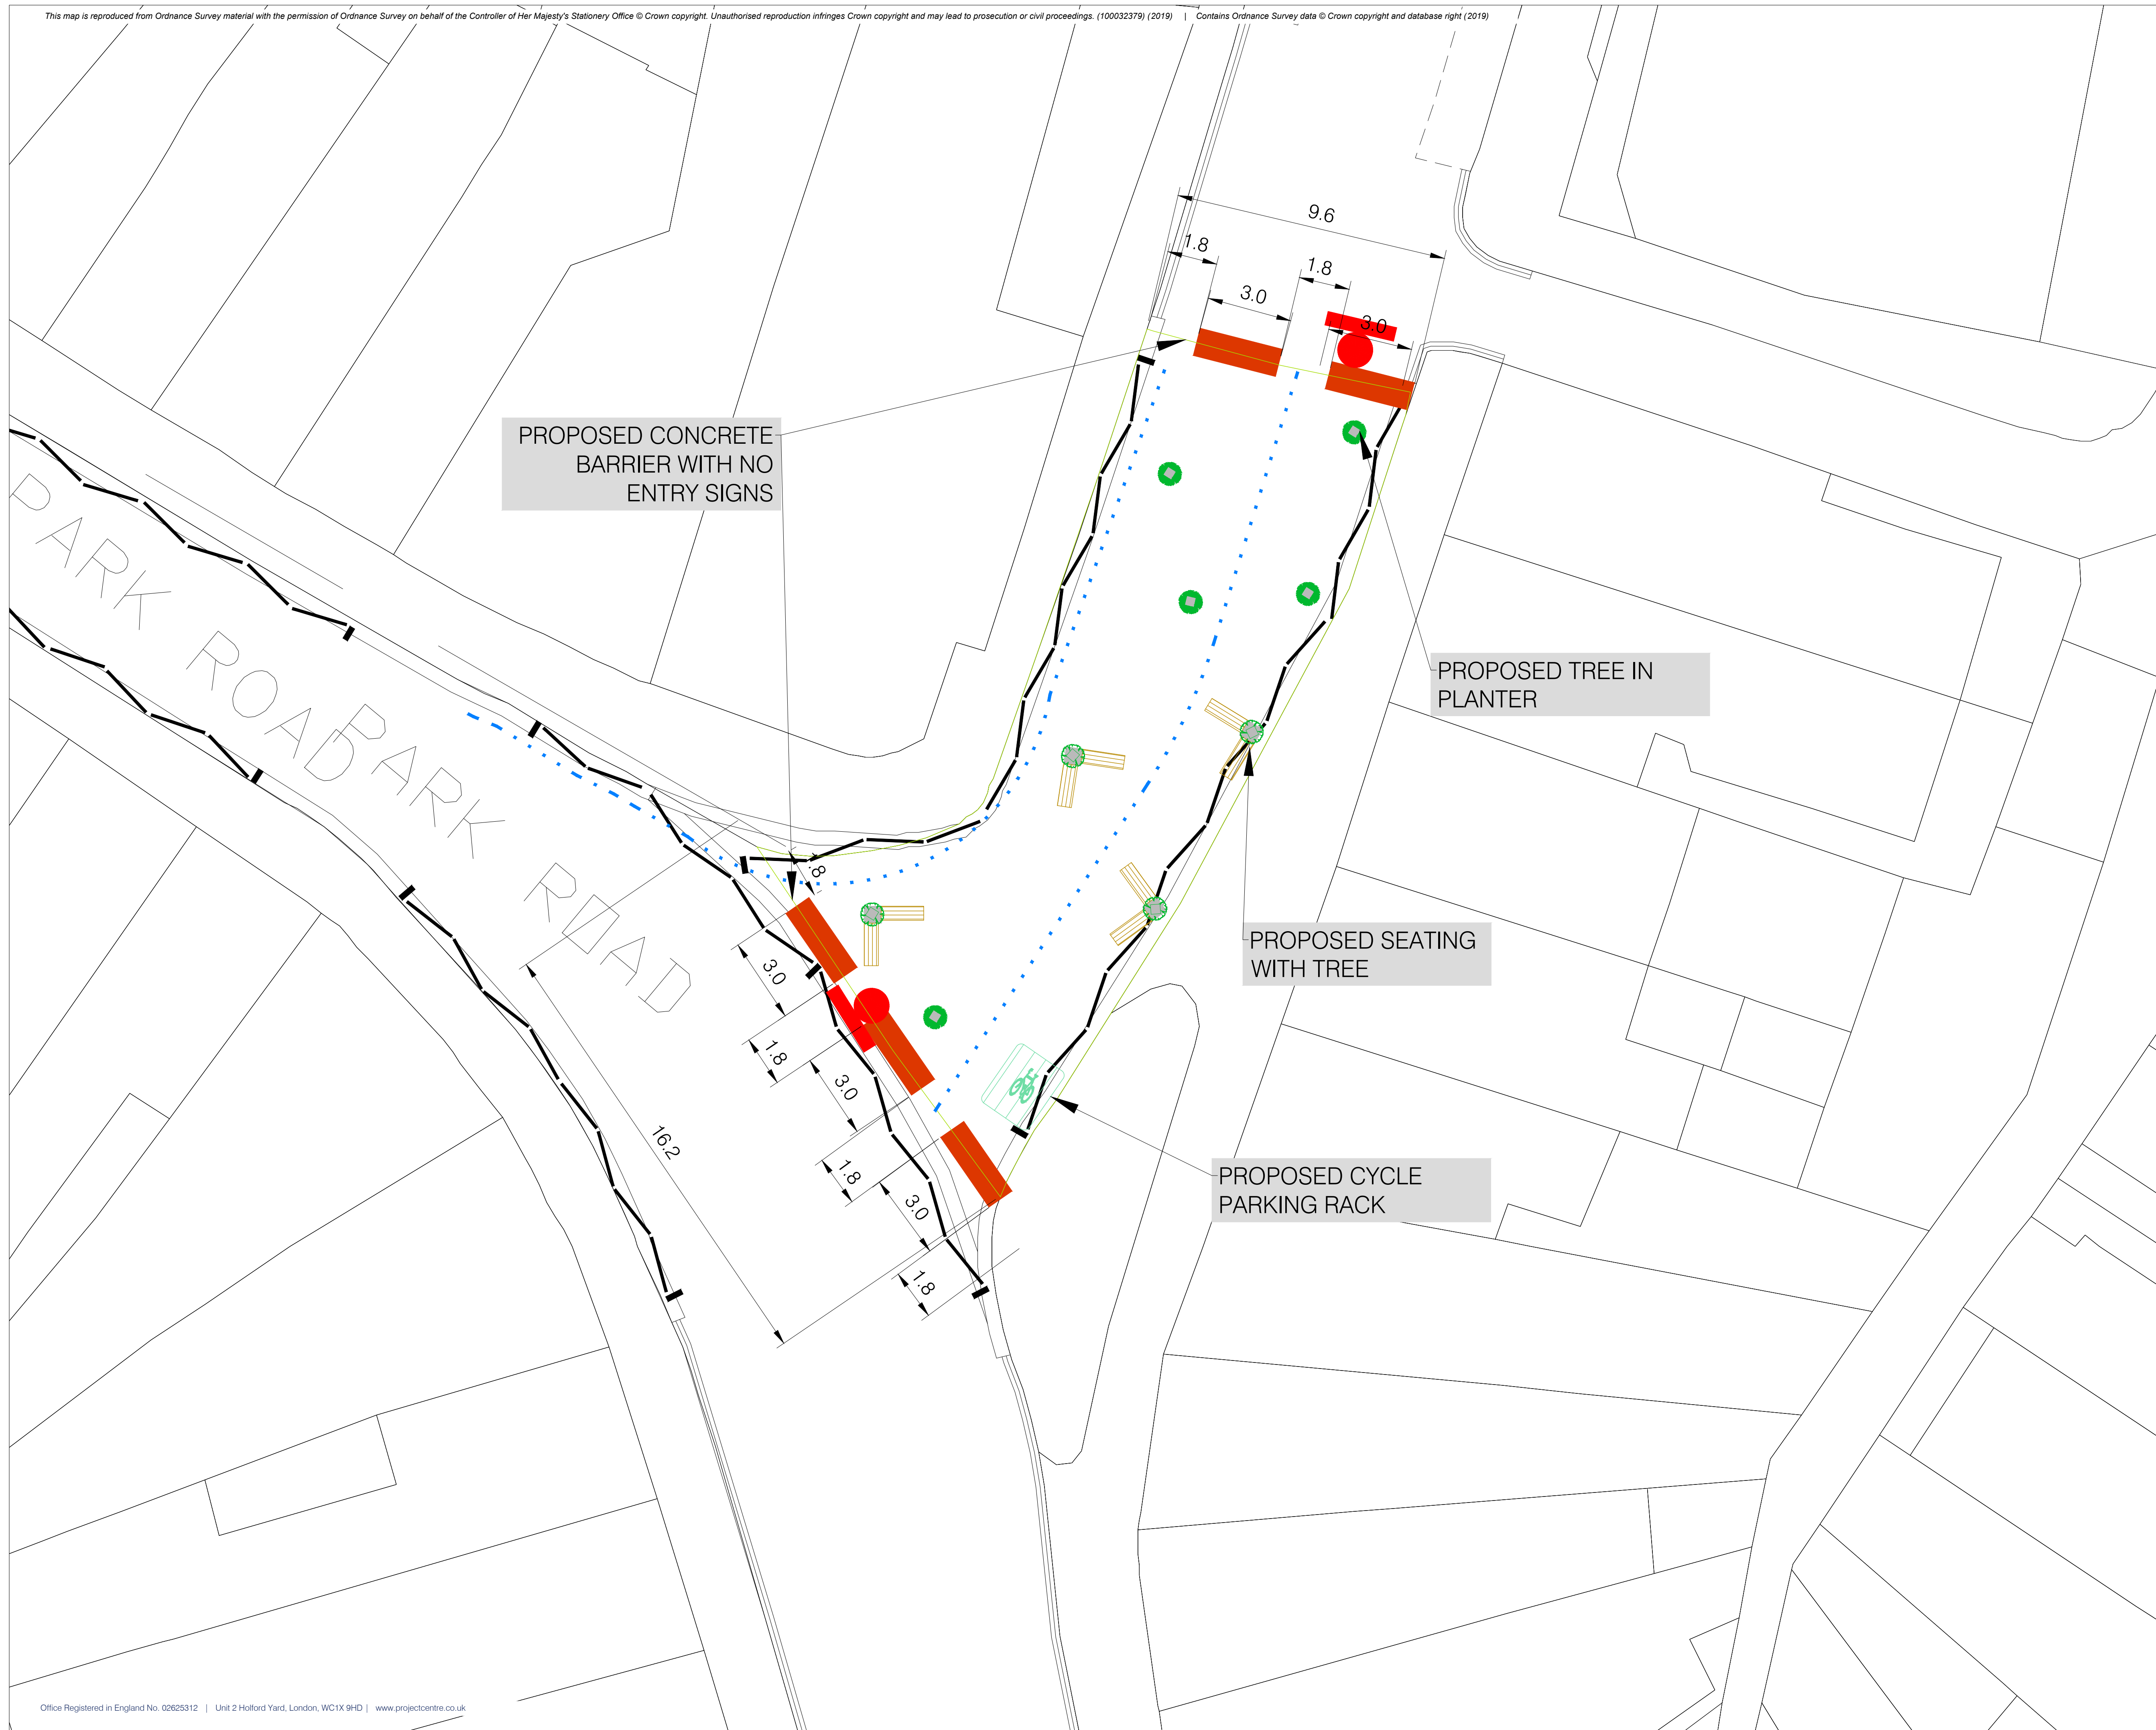

PROPOSED CONCRETE BARRIER WITH NO ENTRY SIGNS

PROPOSED TREE IN PLANTER

PROPOSED SEATING WITH TREE

PROPOSED CYCLE PARKING RACK

- LEGEND**
- Proposed road closure
 - Proposed signs
 - Proposed concrete barrier
 - Proposed bus gate
 - Proposed seating area with planting
 - Proposed planter
 - Suggested cycle movement
 - Proposed bicycle rack.

Rev	Date	Description	Drm	Chk	App
-	-	ORIGINAL ISSUE			

This drawing has been specifically prepared to meet the requirements of the named client and may contain design and innovative features which differ from conventional design standards.



Unit 2 Holford Yard
London
WC1X 9HD
Tel. 0330 0080 855
Mail. info@projectcentre.co.uk
Web. www.projectcentre.co.uk
FS 77166




Project
CROUCH END
LIVEABLE
NEIGHBOURHOOD

Drawing Title
MIDDLE LANE SOUTH
PROPOSED TRIAL
TMO PLAN

Drawing Status
FOR INFORMATION

Drawn	Designed	Date	Scale	Size
AS	LP	AUG 19	NTS	A1

Drawing No.	Rev
1000005536-2-SK19-02	-

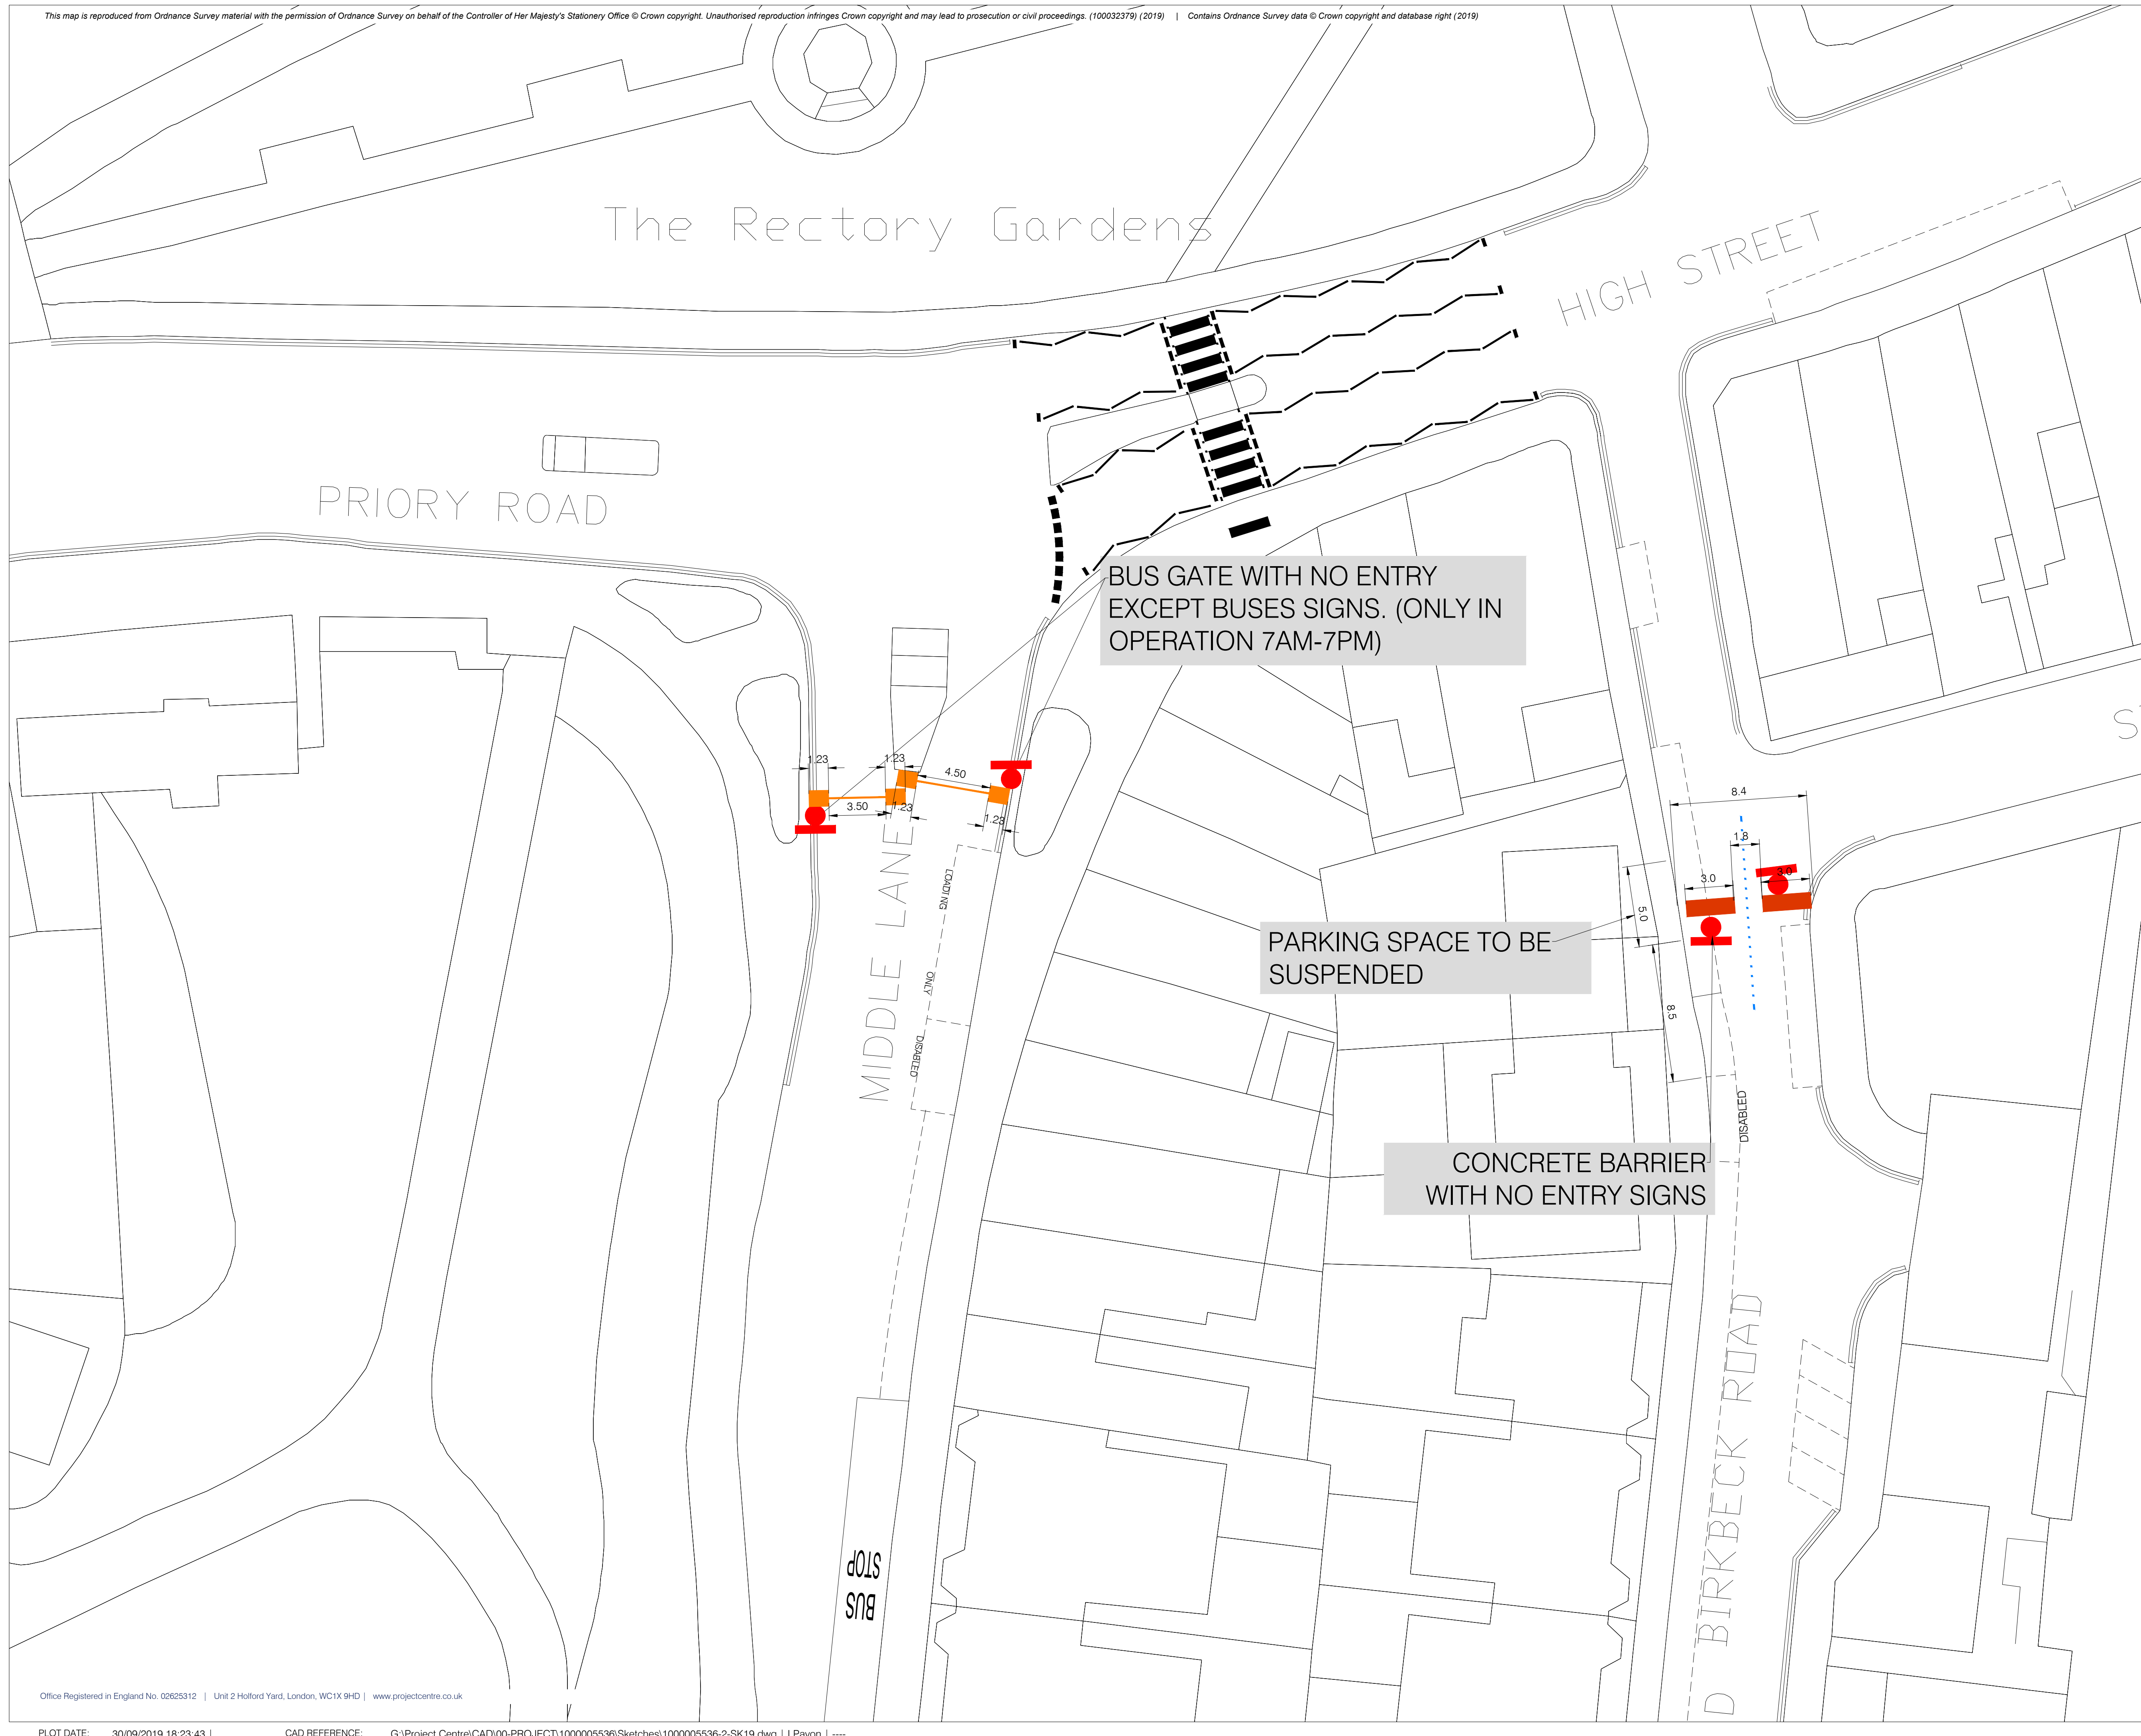

LEGEND

- Proposed road closure
- Proposed signs
- Proposed concrete barrier
- Proposed bus gate
- Proposed seating area with planting
- Proposed planter
- Suggested cycle movement
- Proposed bicycle rack.

Rev	Date	Description	Dm	Chk	App
-	-	ORIGINAL ISSUE			

This drawing has been specifically prepared to meet the requirements of the named client and may contain design and innovative features which differ from conventional design standards.



Unit 2 Holford Yard
London
WC1X 9HD
Tel: 0330 0080 855
Mail: info@projectcentre.co.uk
Web: www.projectcentre.co.uk
PS 77166




Client
Haringey
LONDON

Project
CROUCH END
LIVEABLE
NEIGHBOURHOOD

Drawing Title
MIDDLE LANE NORTH
PROPOSED TRIAL
TMO PLAN

Drawing Status
FOR INFORMATION

Drawn	Designed	Date	Scale	Size
AS	LP	AUG 19	NTS	A1
Drawing No.	100005536-2-SK19-03			Rev
				-

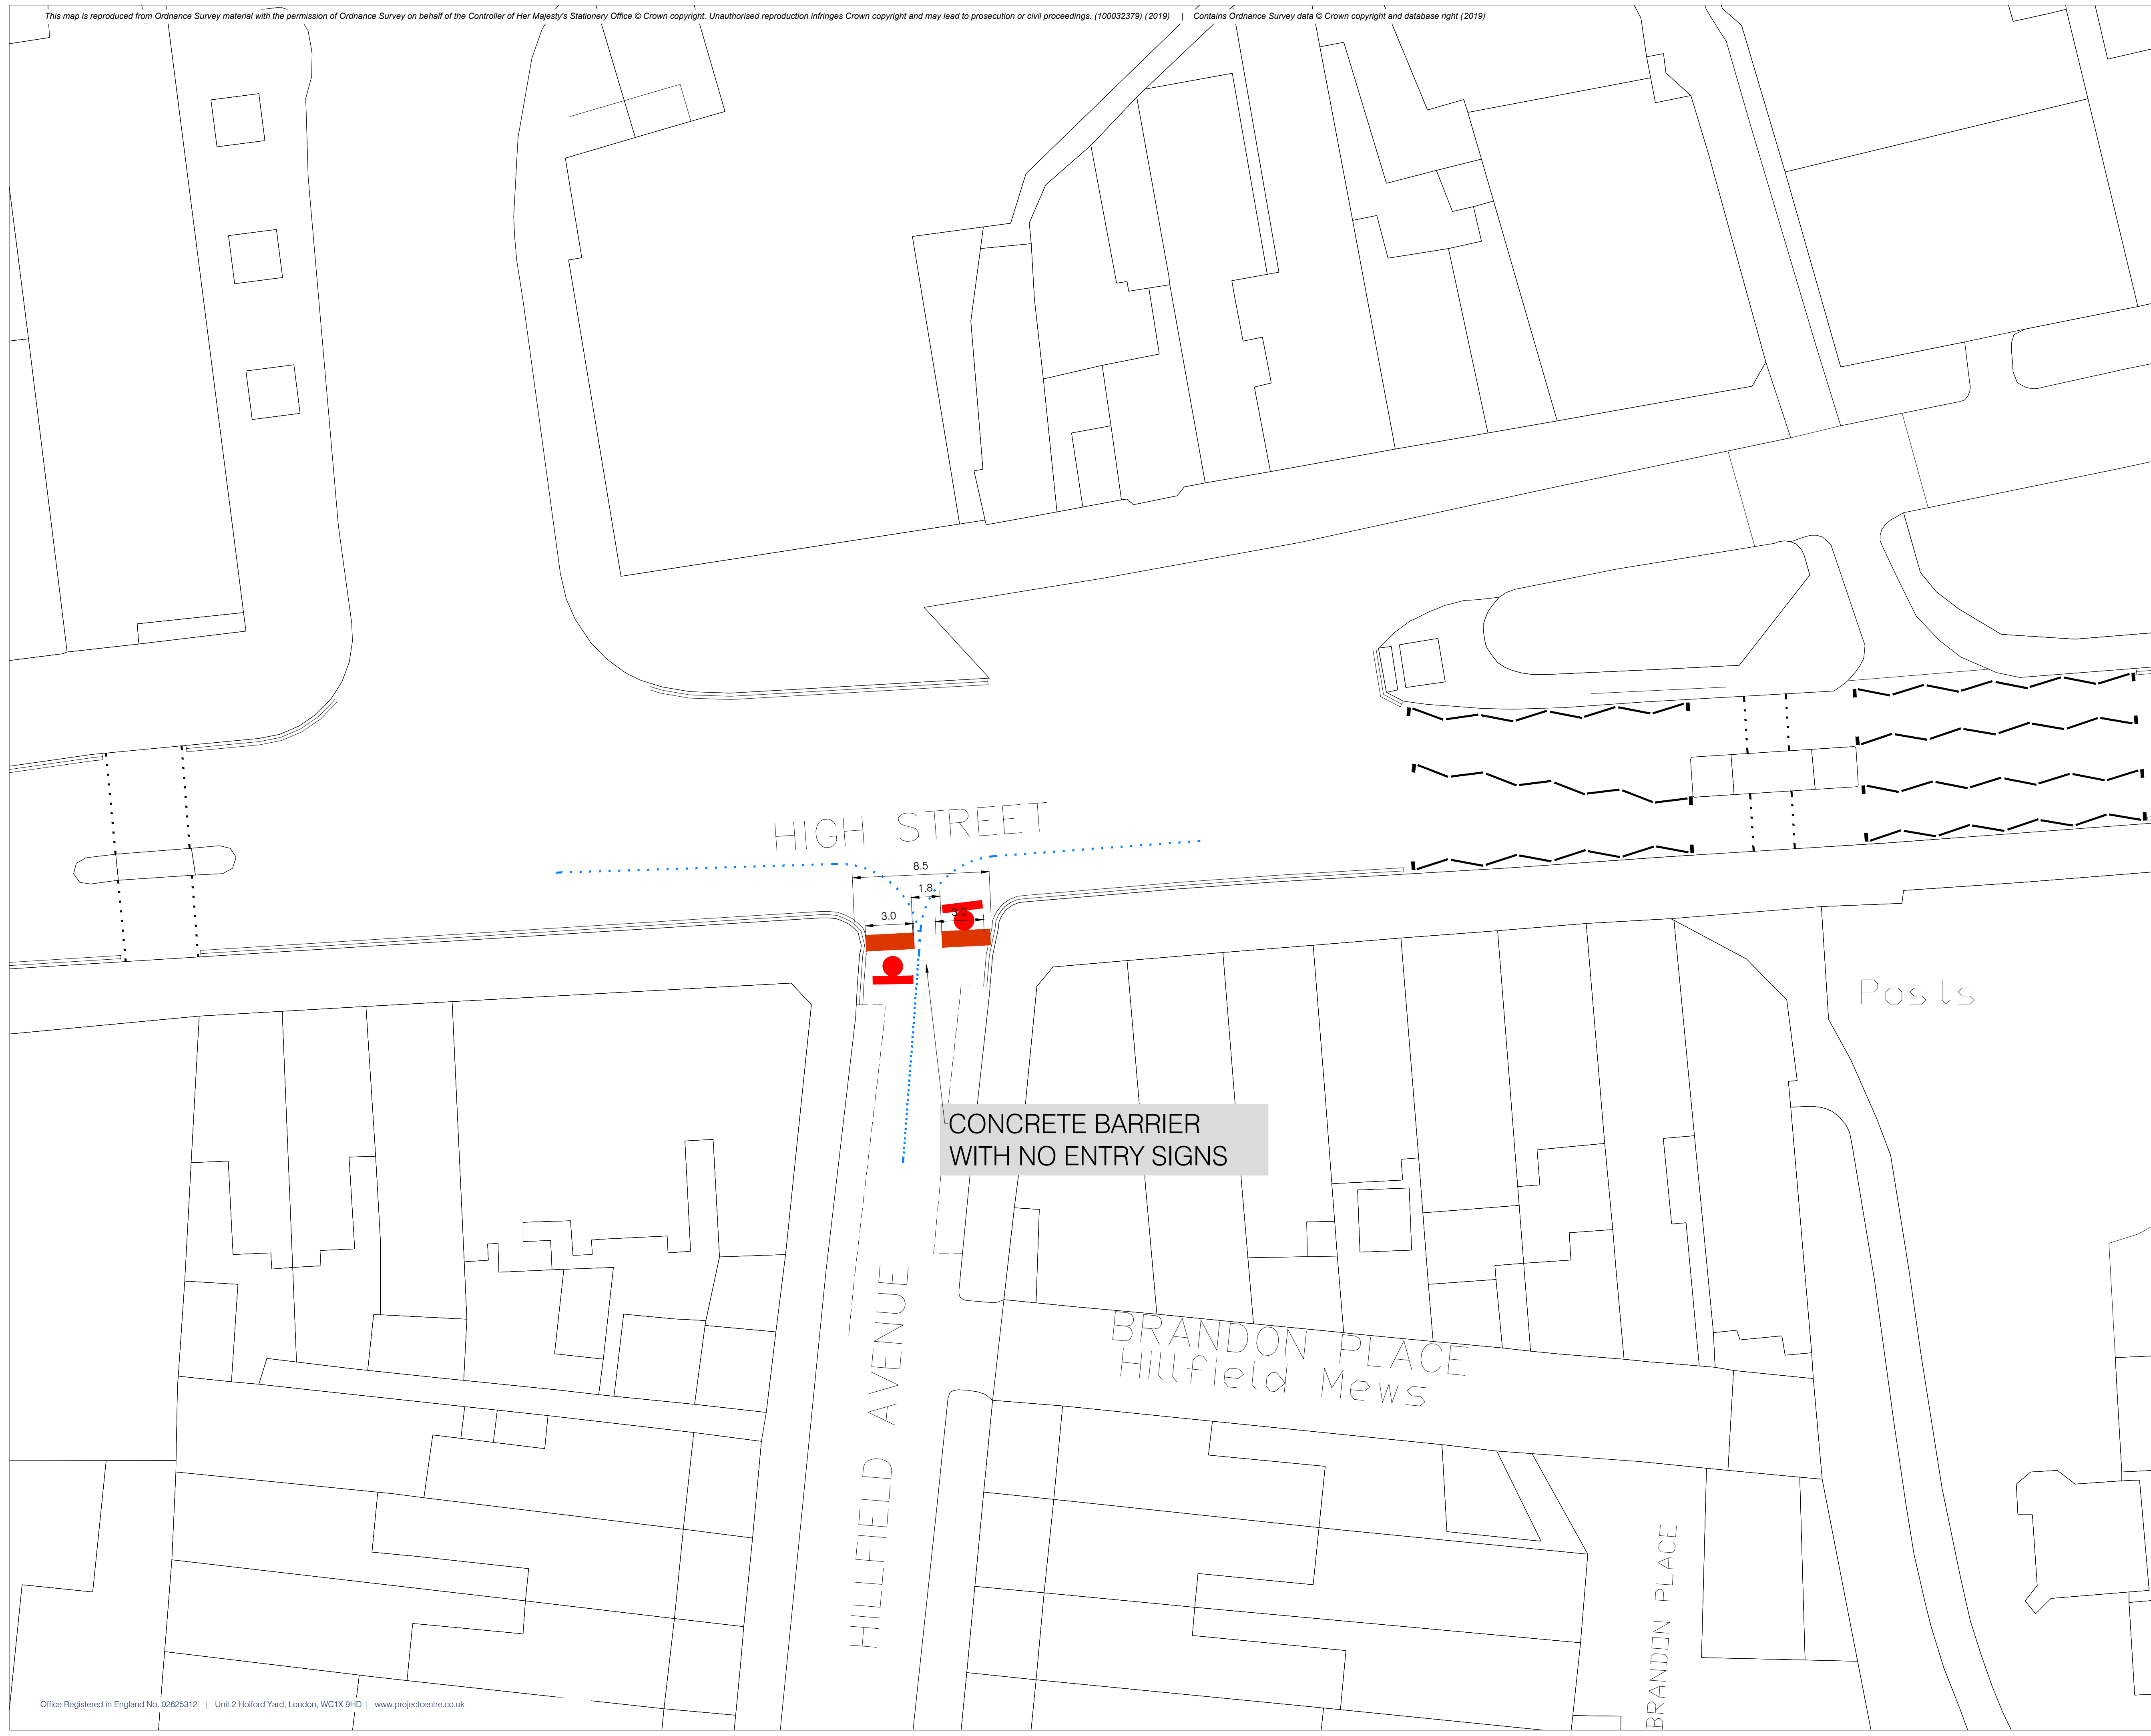

- LEGEND**
- Proposed road closure
 - Proposed signs
 - Proposed concrete barrier
 - Proposed bus gate
 - Proposed seating area with planting
 - Proposed planter
 - Suggested cycle movement
 - Proposed bicycle rack.

CONCRETE BARRIER WITH NO ENTRY SIGNS

Rev	Date	Description	Drm	Chk	App
-	-	ORIGINAL ISSUE			

This drawing has been specifically prepared to meet the requirements of the named client and may contain design and innovative features which differ from conventional design standards.



Unit 2 Holford Yard
London
WC1X 9HD
Tel. 0330 0080 855
Mail. info@projectcentre.co.uk
Web. www.projectcentre.co.uk
FS 77166

Client **Haringey LONDON**

Project CROUCH END LIVEABLE NEIGHBOURHOOD

Drawing Title HILLFIELD AVENUE PROPOSED TRIAL TMO PLAN

Drawing Status **FOR INFORMATION**

Drawn AS	Designed LP	Date AUG 19	Scale NTS	Size A1
Drawing No. 1000005536-2-SK19-04	Rev -			