


KEY PLAN

N.T.S



REV	DESCRIPTION	DATE	DR BY	AP BY
01	DESCRIPTION	OCT 10		
02	DESCRIPTION			
03	DESCRIPTION			
04	DESCRIPTION			
05	DESCRIPTION			
06	DESCRIPTION			
07	DESCRIPTION			
08	DESCRIPTION			
09	DESCRIPTION			
10	DESCRIPTION			

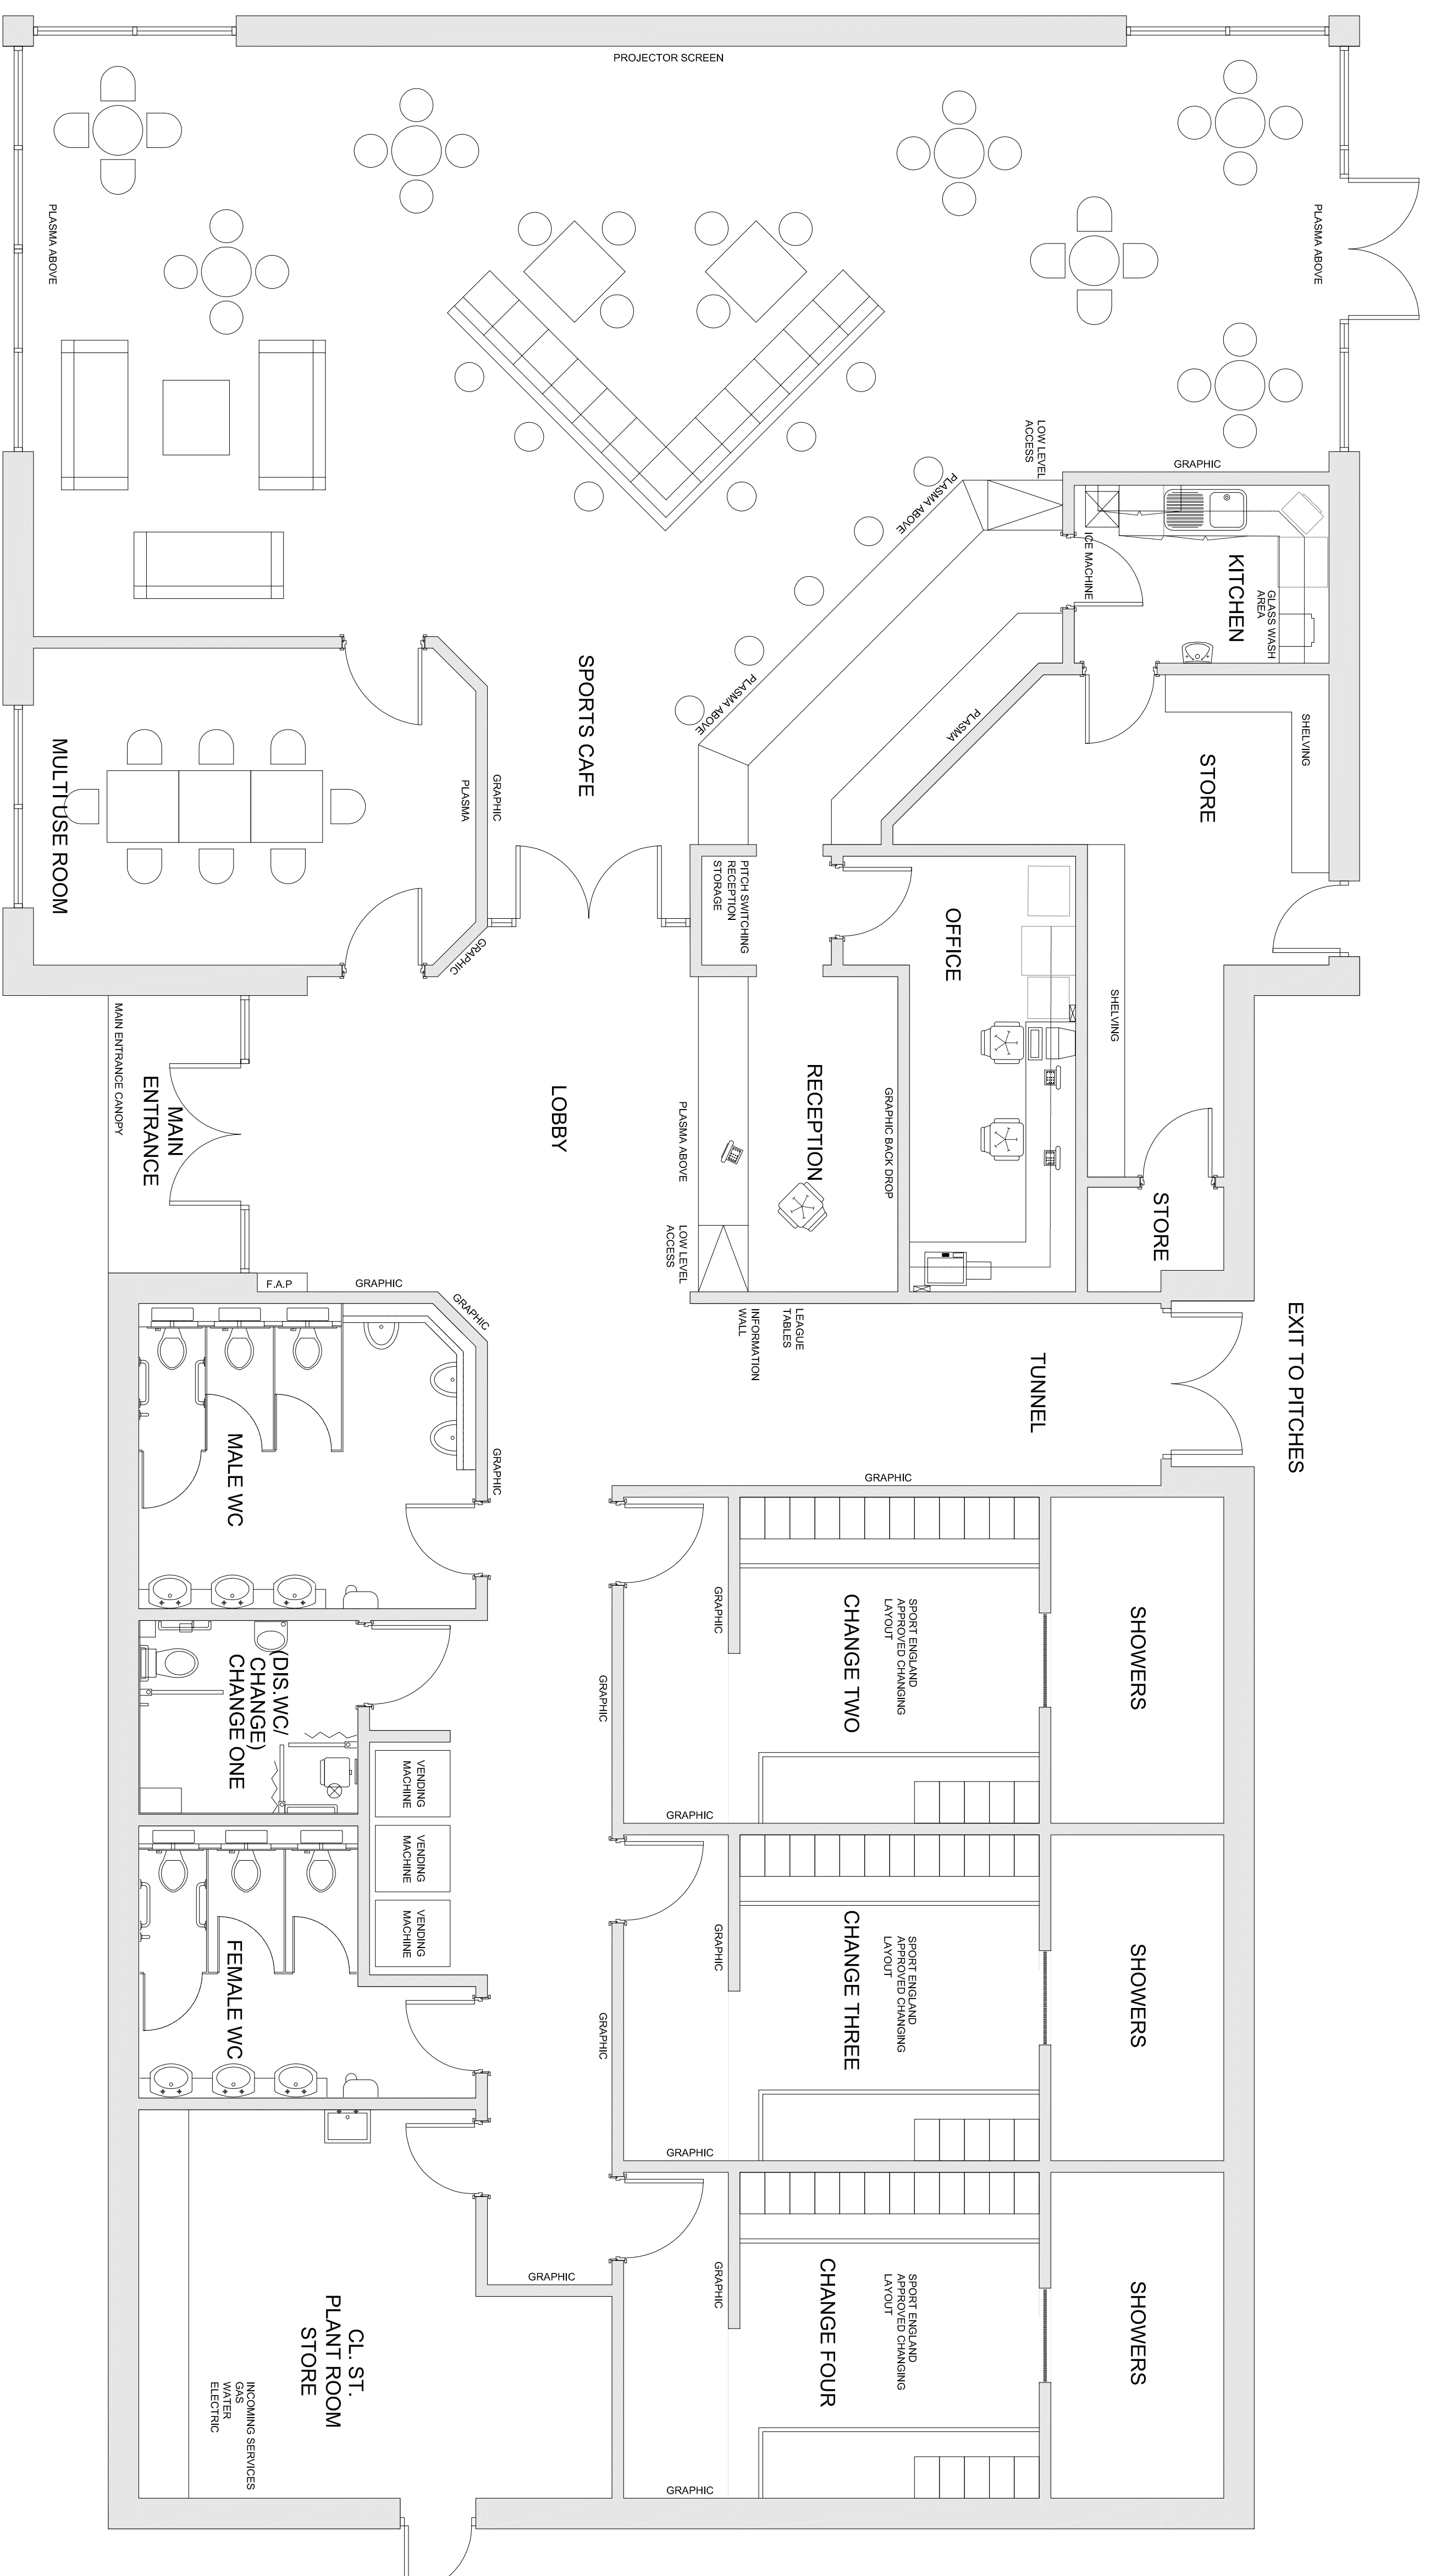

Aedas Architects
 Aedas Architects Ltd
 51 Millers Court
 21 St Mary's Street
 London EC4A 3DF
 United Kingdom
 T +44(0)1743 283000
 F +44(0)1743 282717
 aedas.com

project
**PROPOSED MULTI-SPORT
 PITCHES & PAVILION**

drawing
PROPOSED GROUND FLOOR PLAN

CONTRACT NO.	DATE	SCALE	STATUS
2009.00033.017		1:50@A1 - 1:100@A3	PLANNING
250			

This drawing is to be used in conjunction with all related drawings. Do not scale from this drawing. All drawings are the property of Aedas. The drawing is copyright and remains the property of Aedas.