







LEGEND

- Proposed road closure
- Proposed signs
- Proposed concrete barrier
- Proposed bus gate

Rev	Date	Description	Dm	Chk	App
-		ORIGINAL ISSUE			

This drawing has been specifically prepared to meet the requirements of the named client and may contain design and innovative features which differ from conventional design standards.

**PROJECT CENTRE**

Unit 2 Holford Yard  
London WC1X 9HD  
Tel. 0330 0080 855  
Mail. info@projectcentre.co.uk  
Web. www.projectcentre.co.uk

Client

**Haringey LONDON**

Project

CROUCH END LIVEABLE NEIGHBOURHOOD

Drawing Title

MIDDLE LANE SOUTH PROPOSED TRIAL TMO PLAN


Drawing Status

FOR INFORMATION

Drawn	Designed	Date	Scale	Size
AS	LP	AUG 19	NTS	A1

Drawing No.	Rev
1000005536-2-SK13-02	-



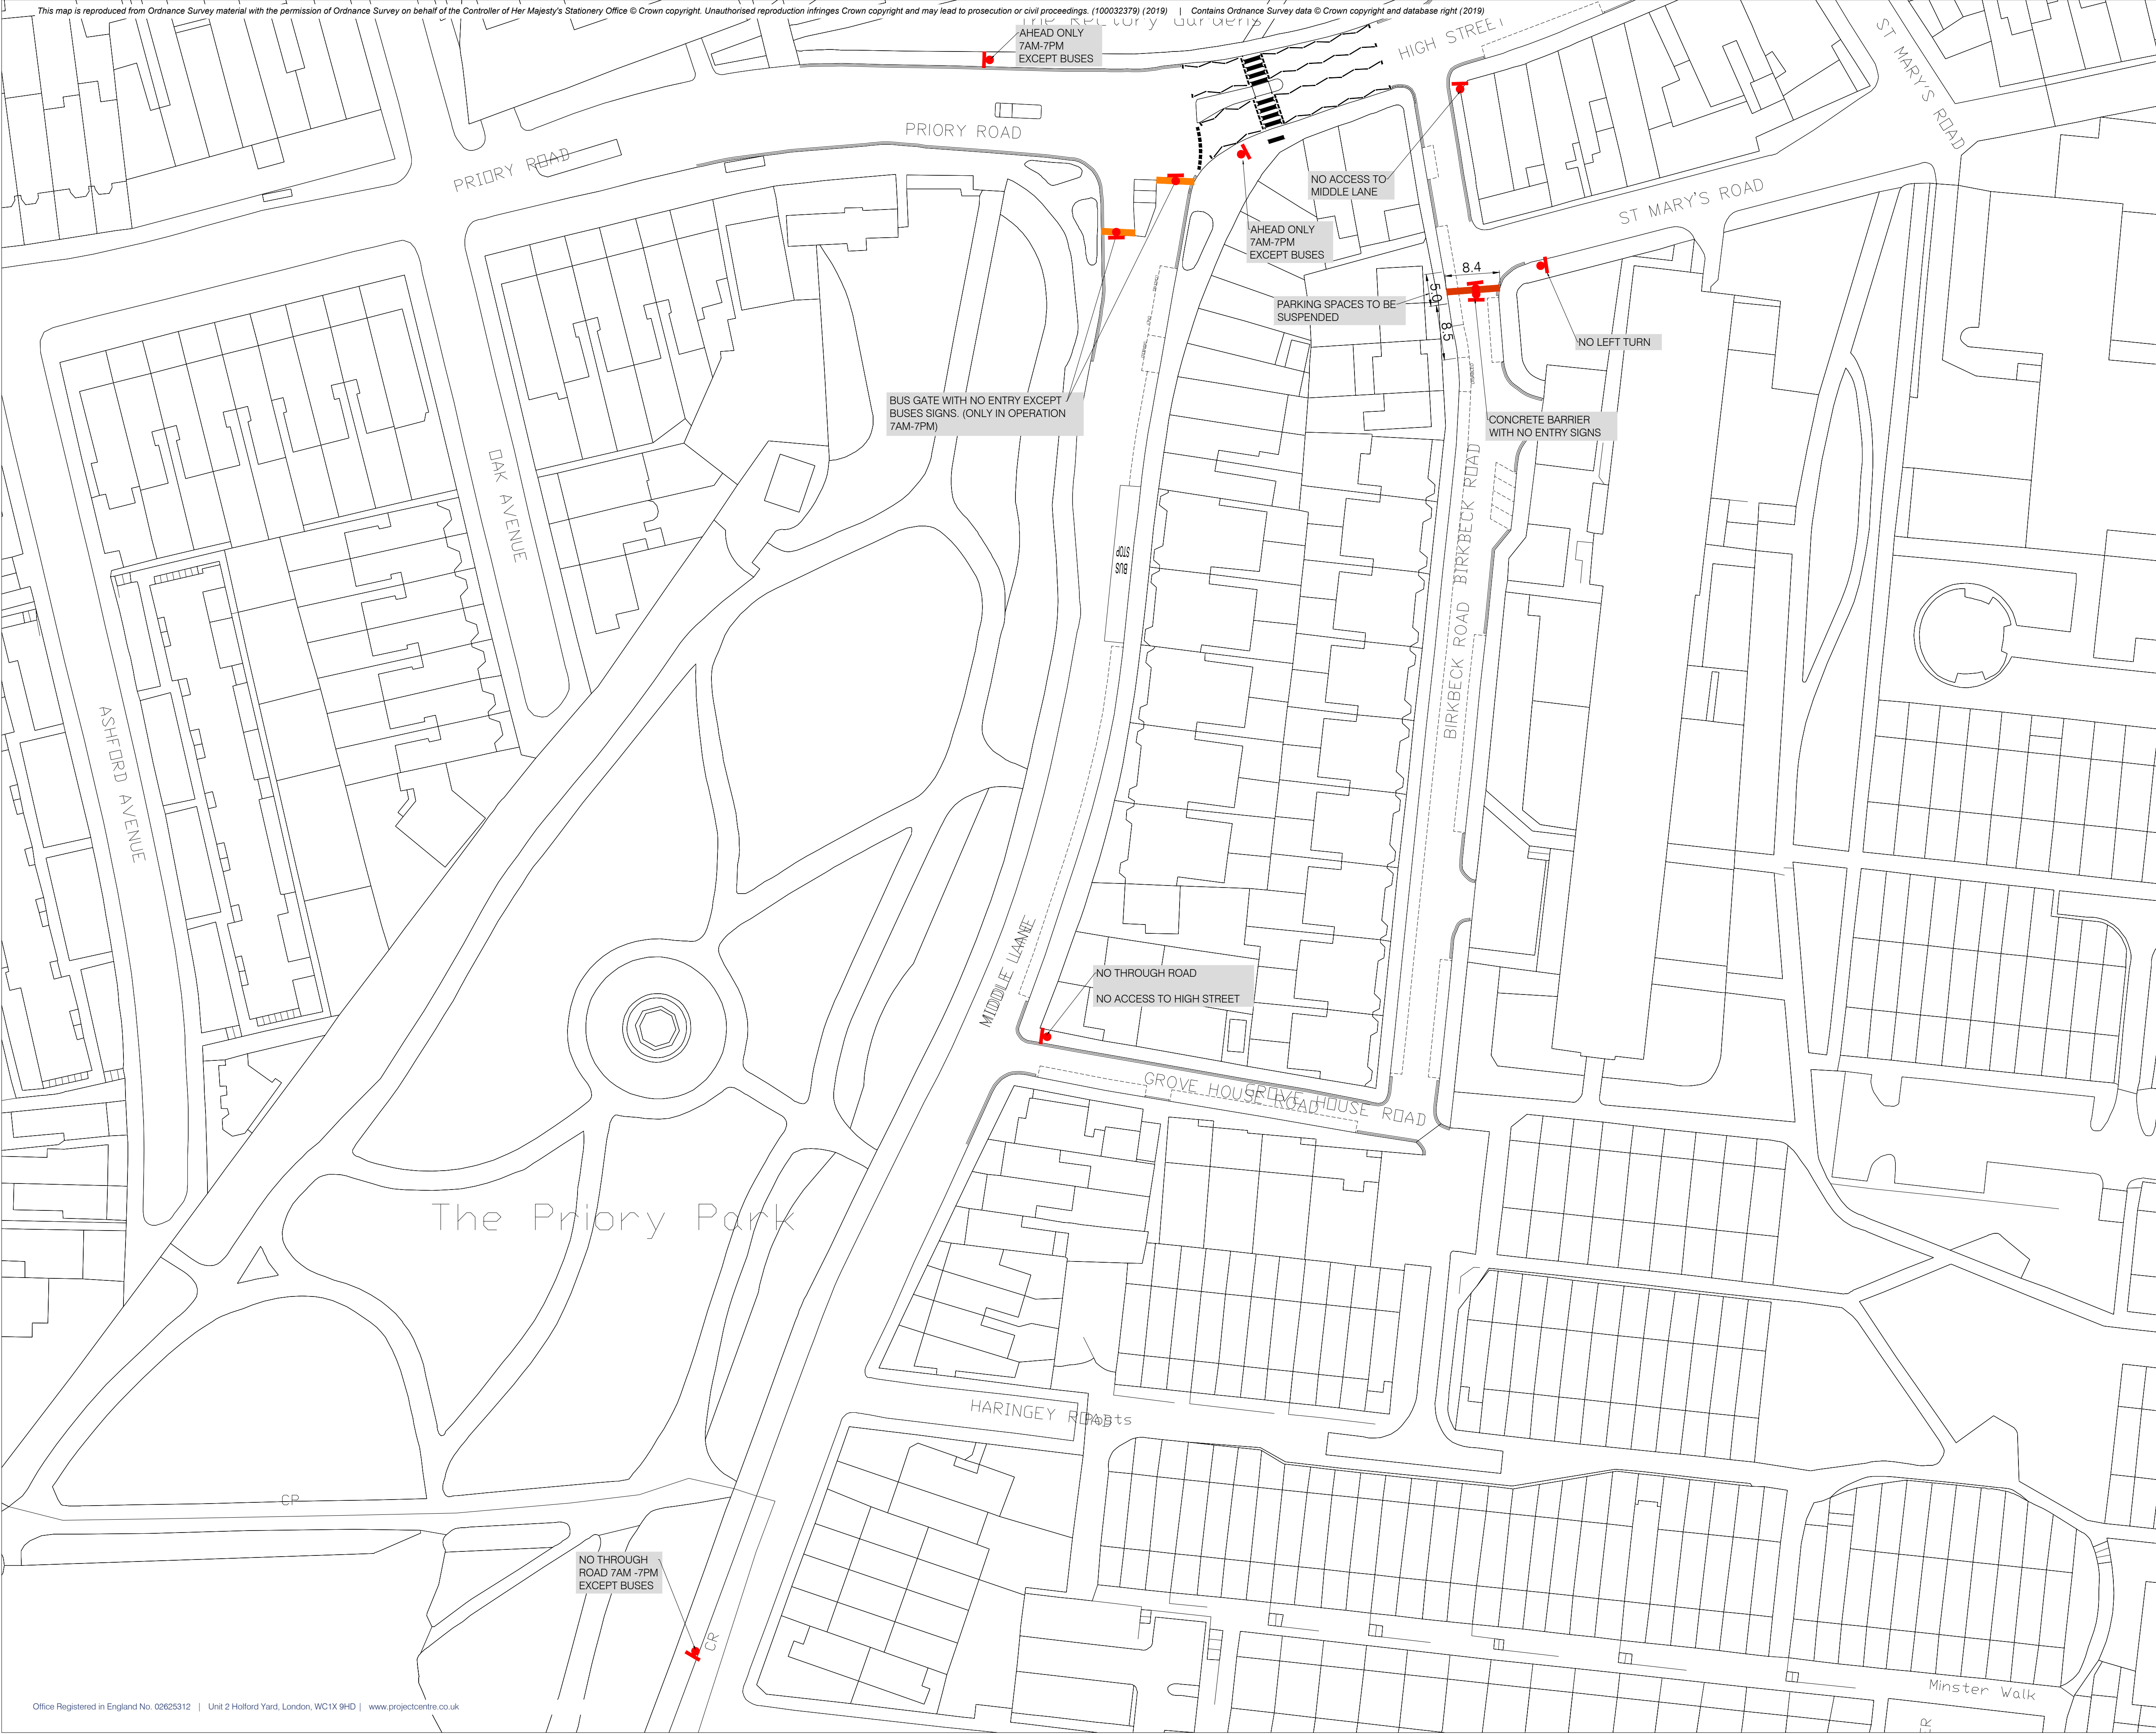

LEGEND

- Proposed road closure
- Proposed signs
- Proposed concrete barrier
- Proposed bus gate

Rev	Date	Description	Dm	Chk	App
-	-	ORIGINAL ISSUE			

This drawing has been specifically prepared to meet the requirements of the named client and may contain design and innovative features which differ from conventional design standards.

Unit 2 Holford Yard  
London  
WC1X 9HD  
Tel. 0330 0080 855  
Mail. info@projectcentre.co.uk  
Web. www.projectcentre.co.uk

Client

**Haringey**  
LONDON

Project

CROUCH END  
LIVEABLE  
NEIGHBOURHOOD

Drawing Title

MIDDLE LANE NORTH  
PROPOSED TRIAL  
TMO PLAN


Drawing Status

FOR INFORMATION

Drawn	Designed	Date	Scale	Size
AS	LP	AUG 19	NTS	A1

Drawing No.	Rev
1000005536-2-SK13-03	-



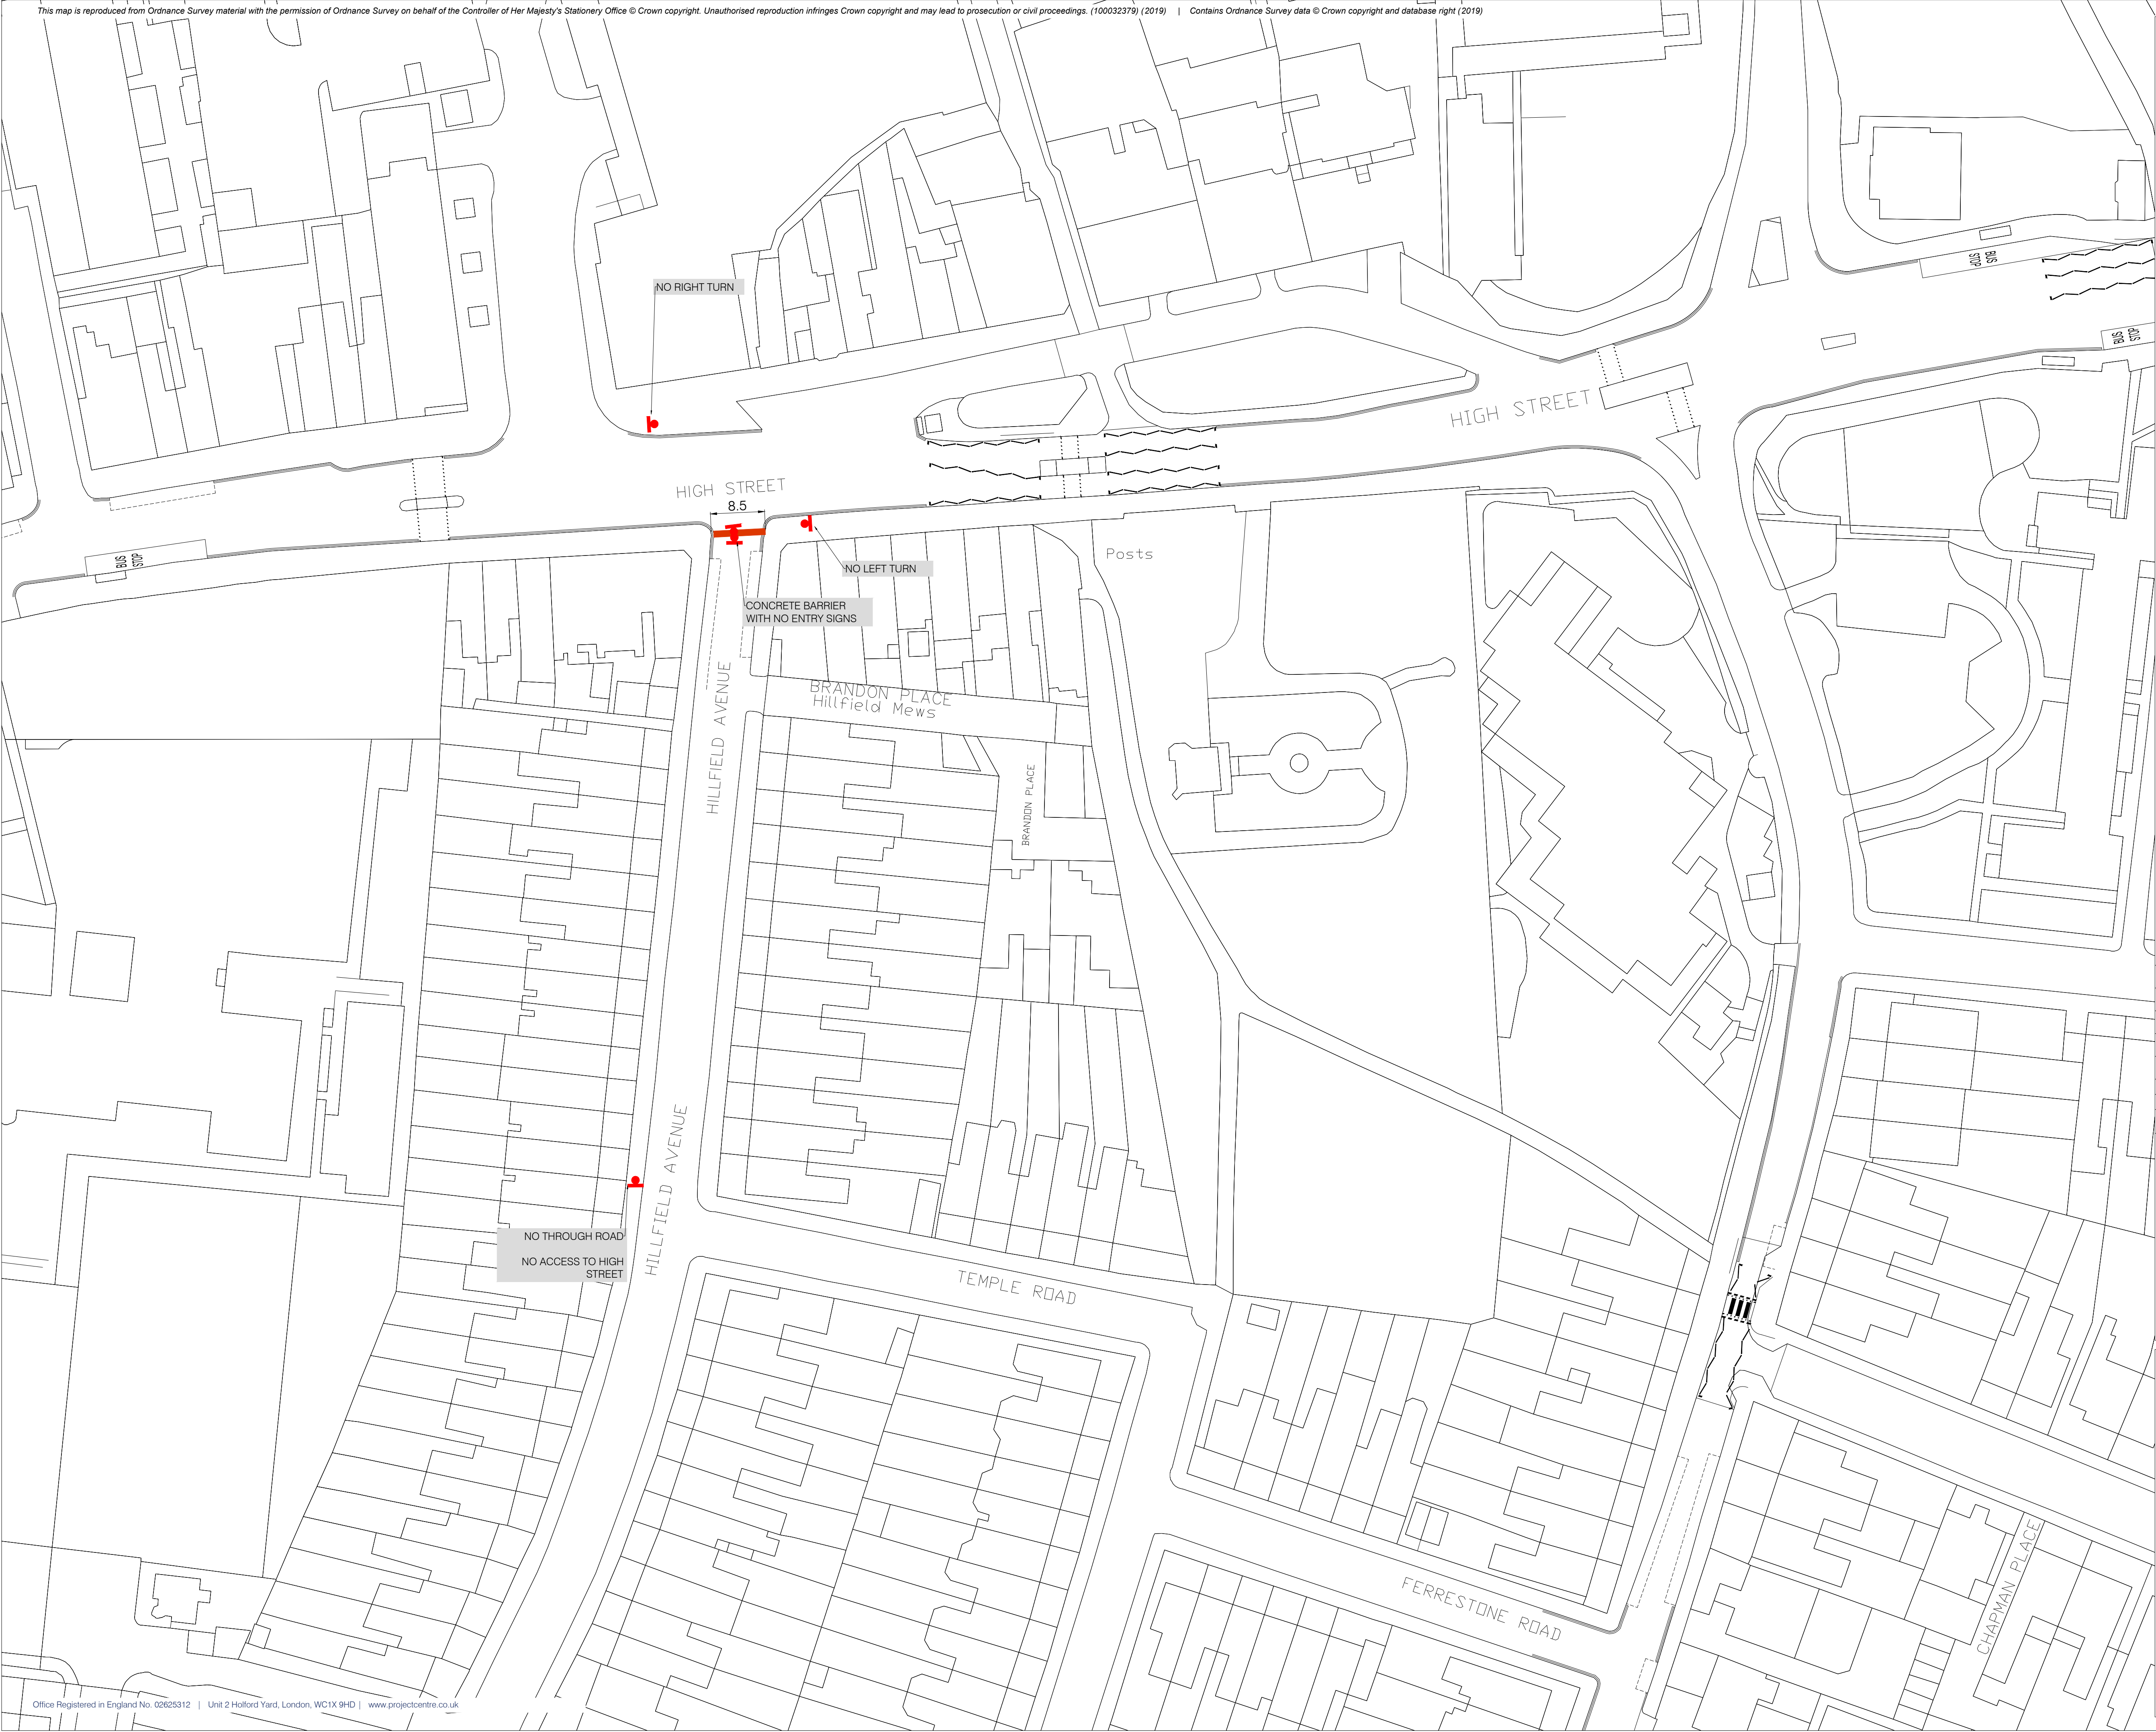

LEGEND

- Proposed road closure
- Proposed signs
- Proposed concrete barrier
- Proposed bus gate

Rev	Date	Description	Dm	Chk	App
-		ORIGINAL ISSUE			

**PROJECT CENTRE**

Unit 2 Holford Yard  
London  
WC1X 9HD  
Tel. 0330 0080 855  
Mail. info@projectcentre.co.uk  
Web. www.projectcentre.co.uk

Client

**Haringey**  
LONDON

Project

CROUCH END  
LIVEABLE  
NEIGHBOURHOOD

Drawing Title

HILLFIELD AVENUE  
PROPOSED TRIAL  
TMO PLAN

Drawing Status

**FOR INFORMATION**

Drawn AS	Designed LP	Date AUG 19	Scale NTS	Size <b>A1</b>
Drawing No. 1000005536-2-SK13-04				Rev -