

This product includes mapping data licensed from Ordnance Survey with the permission of HMSO © Crown Copyright LBH 2011. All rights reserved. License number 100019199.



KEYS:

	PROPOSED FOOTWAY SURFACING
	PROPOSED TACTILE PAVING (RED)
	PROPOSED REMOVAL OF PARKING
	PROPOSED PARKING BAY INTRODUCTION
	PROPOSED LINE MARKINGS
	PROPOSED BELISHA BEACONS
	PROPOSED HIGH FRICTION SURFACING



NEW ZEBRA CROSSING AHEAD

PROPOSED 'NEW ZEBRA CROSSING AHEAD' TO BE INSTALLED ON THE APPROACH TO THE CROSSING

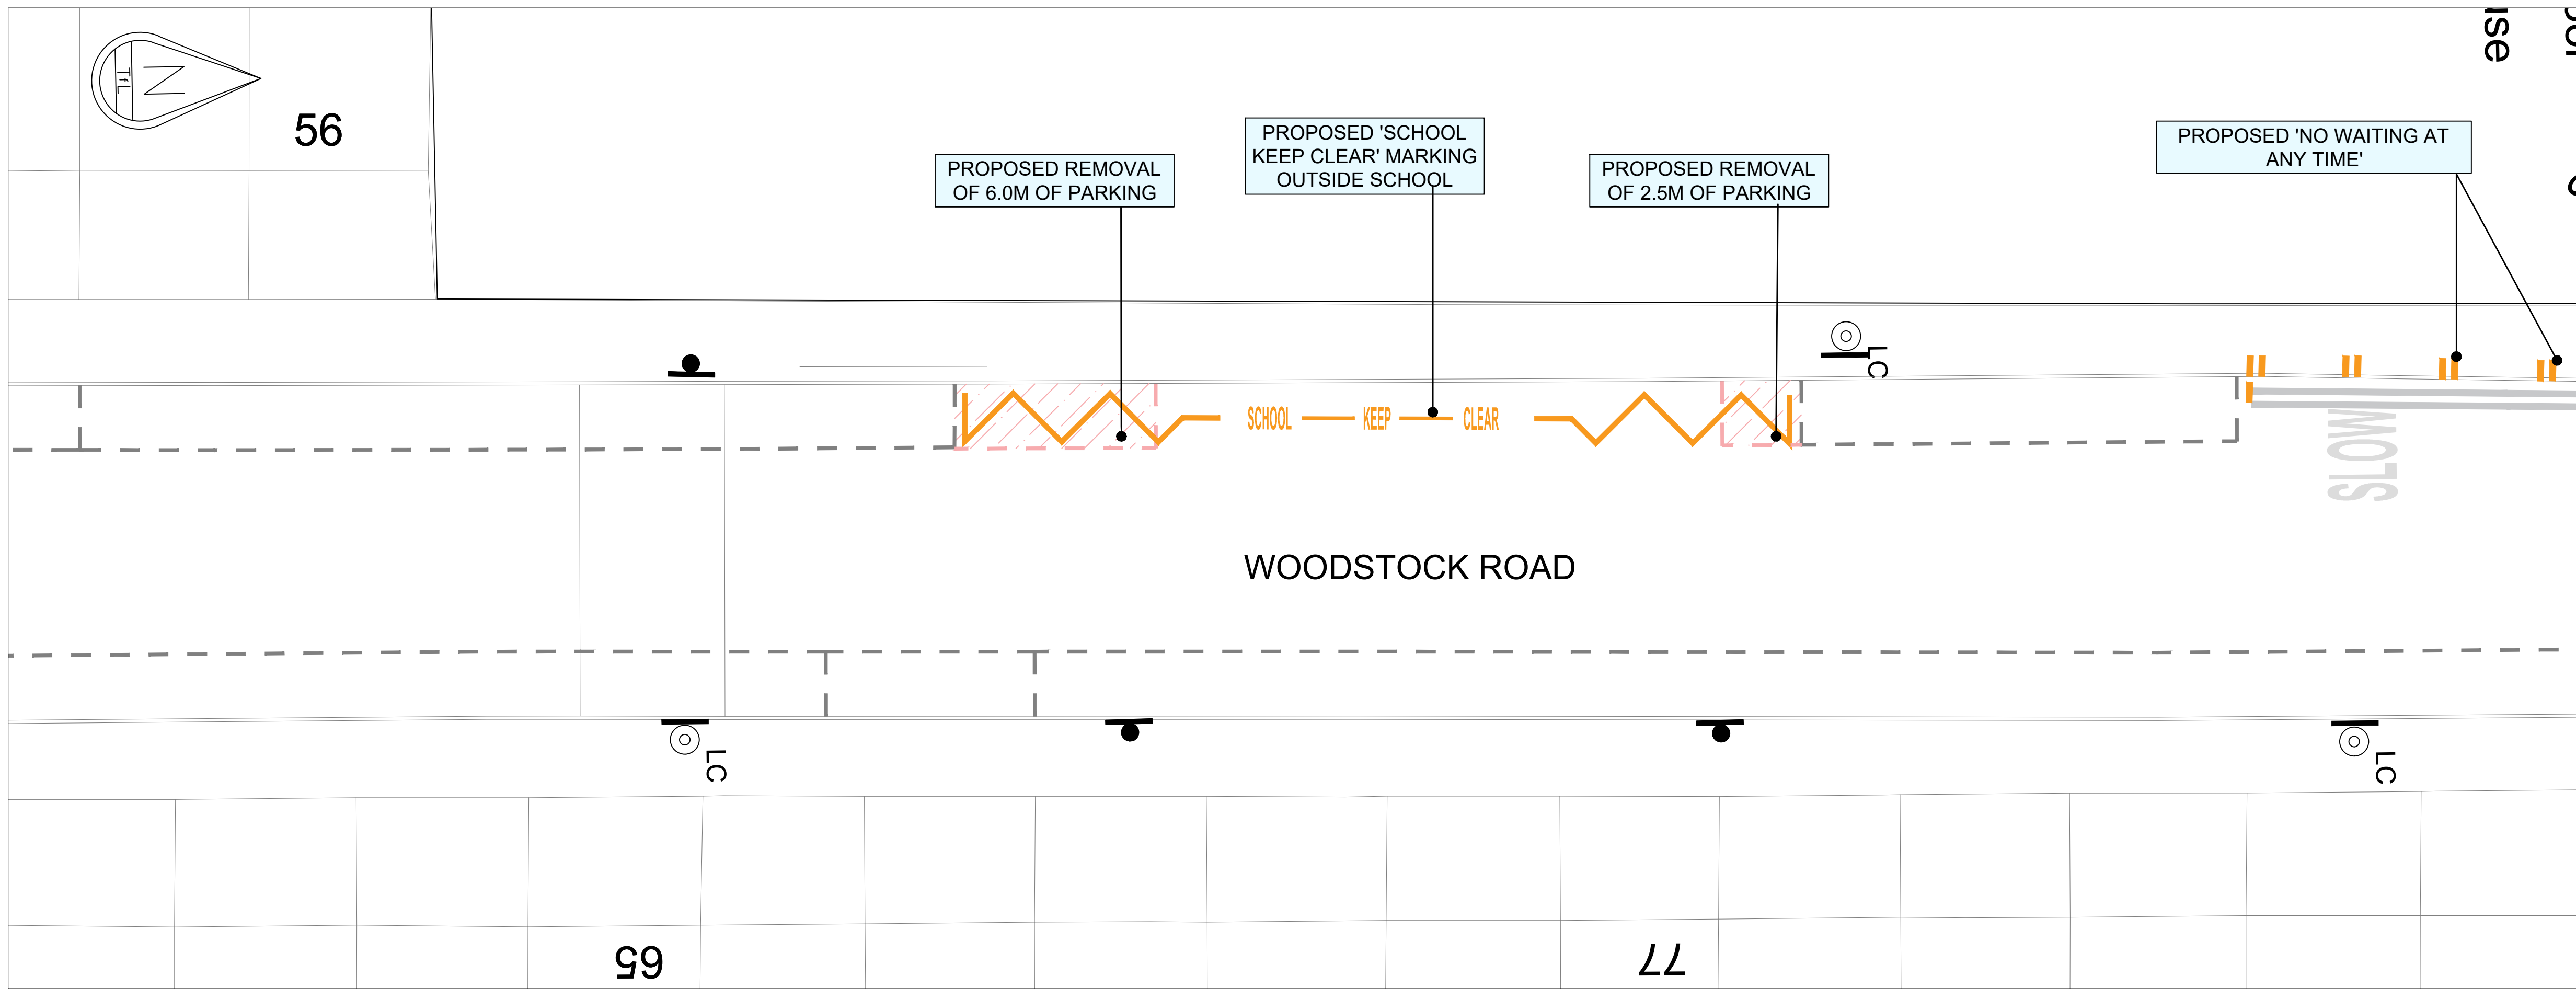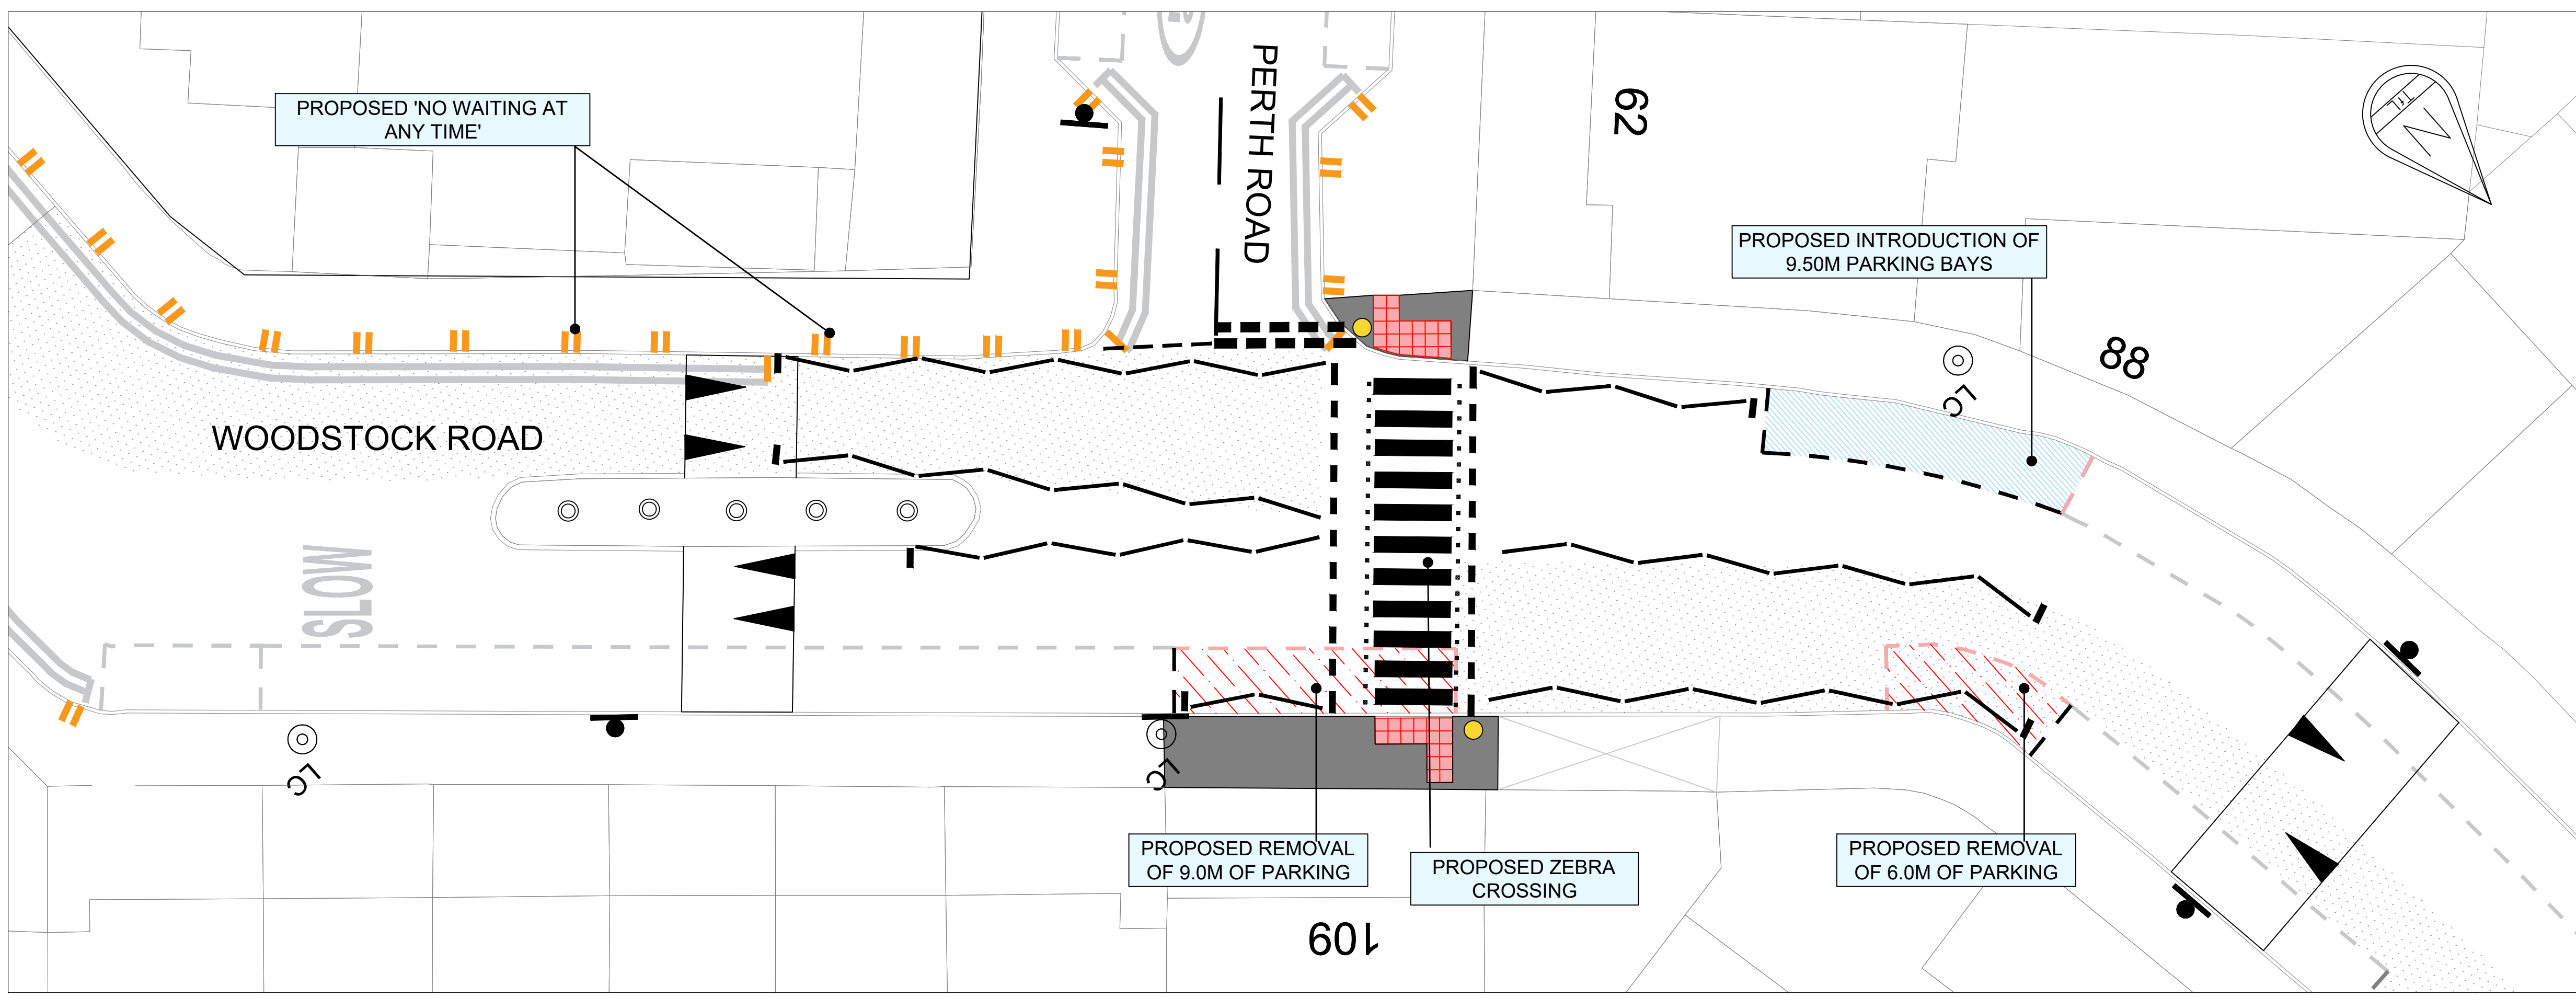

Rev	Description	Checked	Date

Project: WOODSTOCK ROAD, N4
PROPOSED ZEBRA CROSSING

Title: CONSULTATION DRAWING

Path:

Designed: YK Drawn: YK Checked: DG

Scale: 1:250@A1 Date Drawing Created: 17/01/22

Drg. No: HS/H1/101/WR-Z01 Rev: -

**PLACE & SUSTAINABILITY
SINGLE FRONTLINE**

5th Floor, Alexandra House, 10 Station Road, Wood Green, London N22 7TR
Tel: 020 8489 0000 Fax: 020 8489 1251

Director Place and Sustainability: Lyn Garner

